
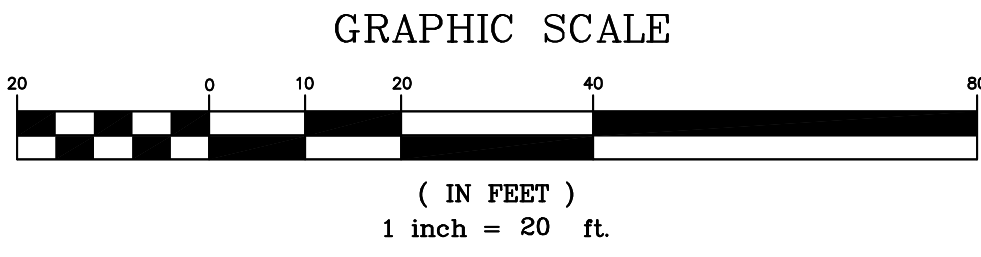
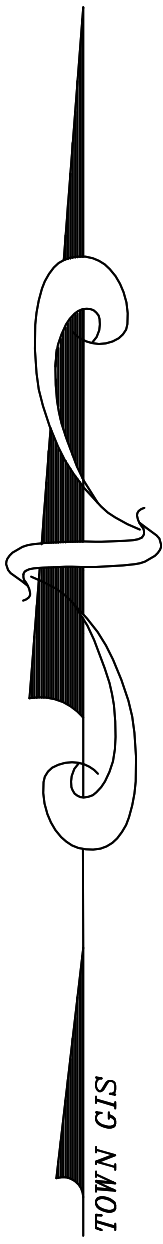


PRELIMINARY



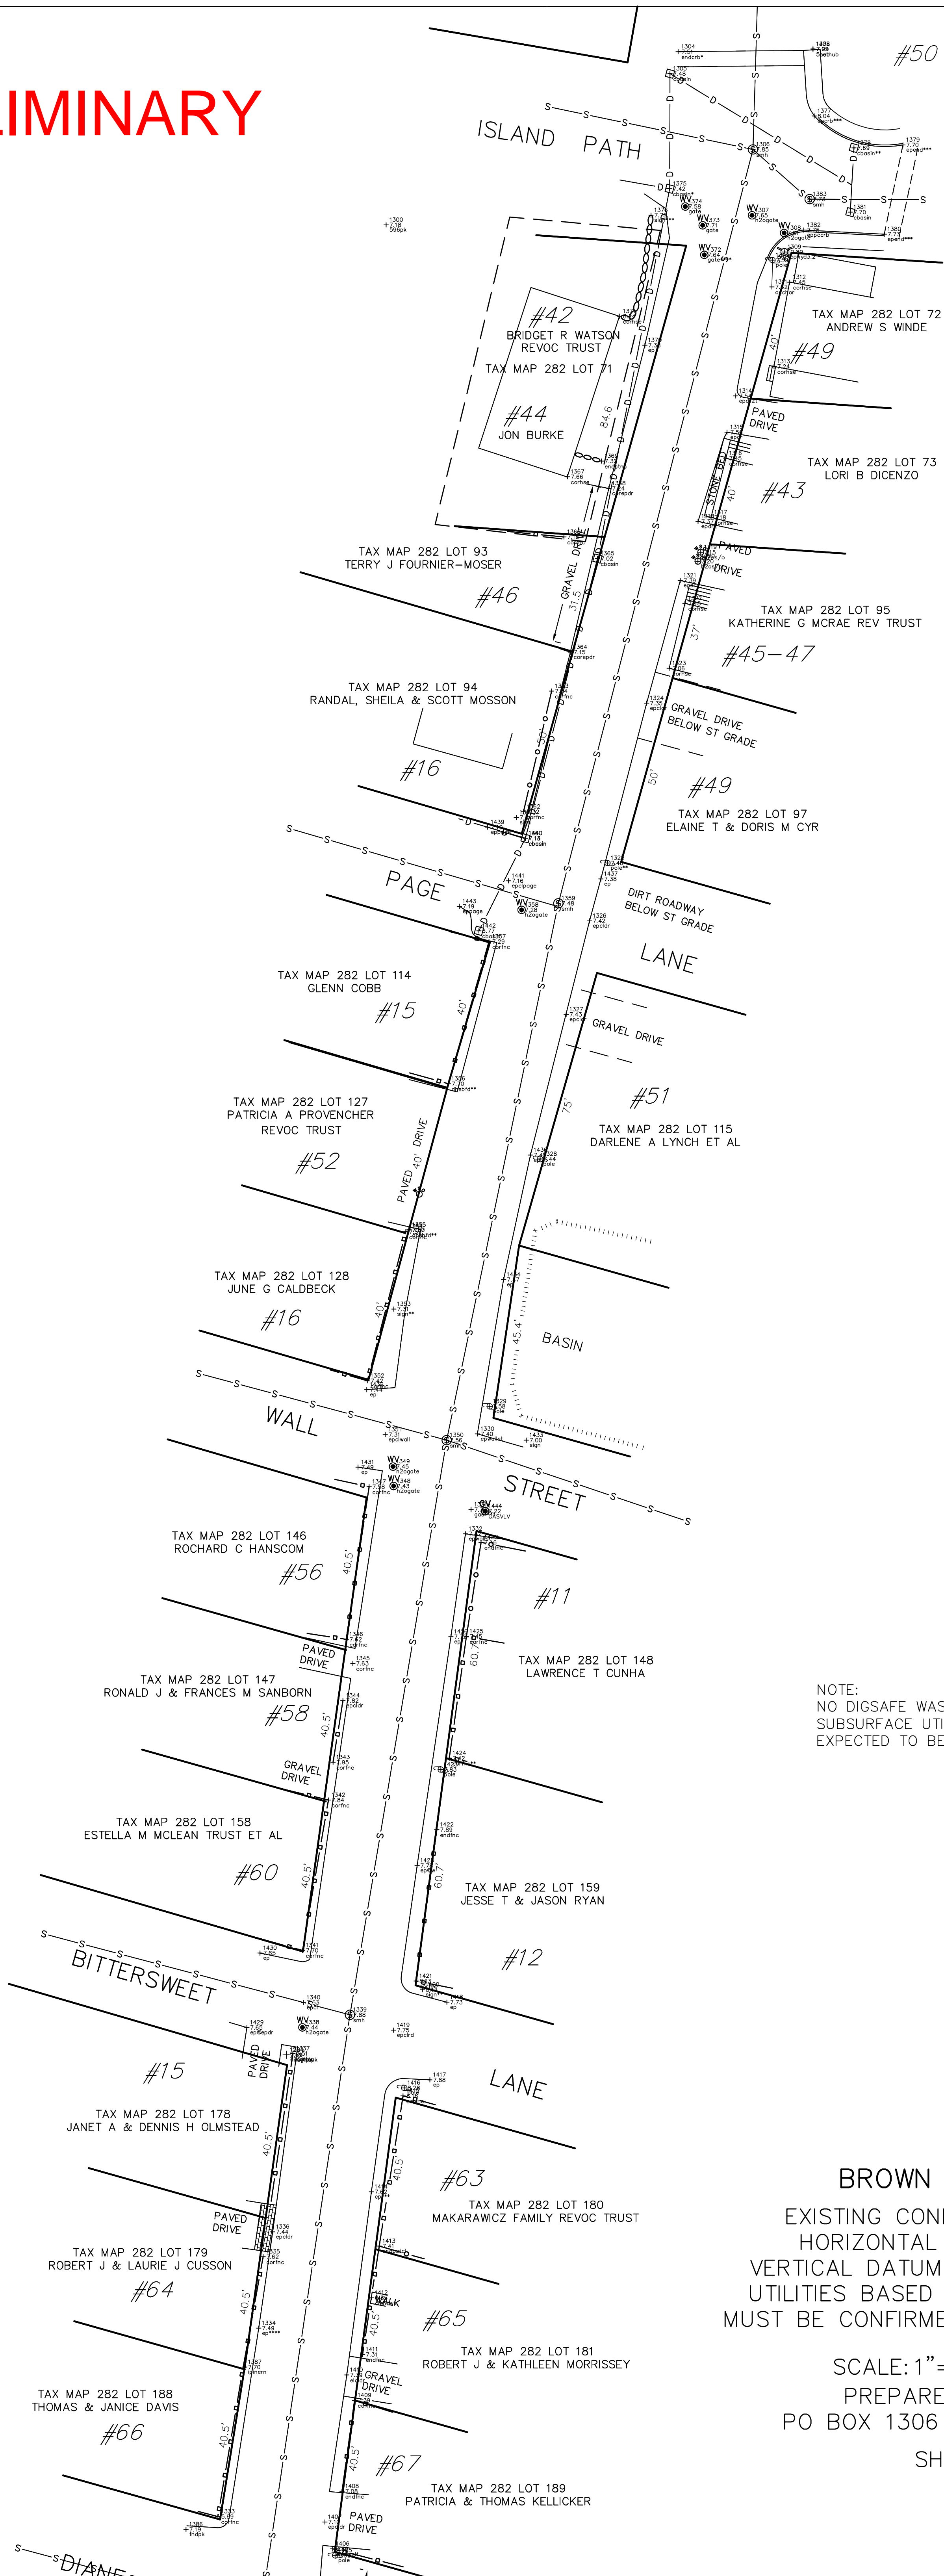


NOTE:
NO DIGSAFE WAS CONDUCTED PRIOR TO FIELD WORK.
SUBSURFACE UTILITY INFORMATION SHOWN IS
EXPECTED TO BE INCOMPLETE.

BROWN AVE HAMPTON, NH
EXISTING CONDITIONS SEPTEMBER 2017
HORIZONTAL CONTROL FROM TOWN GIS
VERTICAL DATUM NGVD PER REFERENCE PLANS
UTILITIES BASED ON BEST AVAILABLE EVIDENCE
MUST BE CONFIRMED PRIOR TO ANY CONSTRUCTION

SCALE: 1"=20' SEPTEMBER 30, 2017
PREPARED BY STOCKTON SERVICES
PO BOX 1306 HAMPTON, NH 603 929-7404
SHEET 1 OF 3 SHEETS

PRELIMINARY

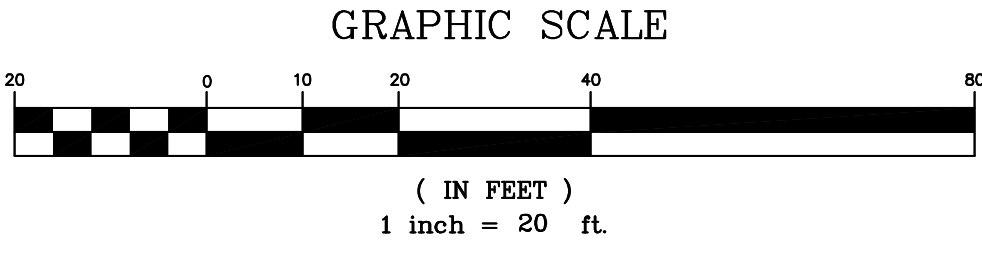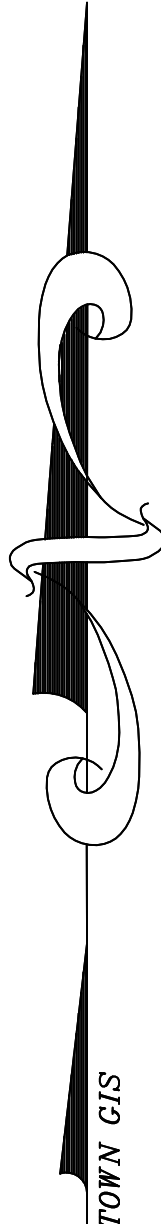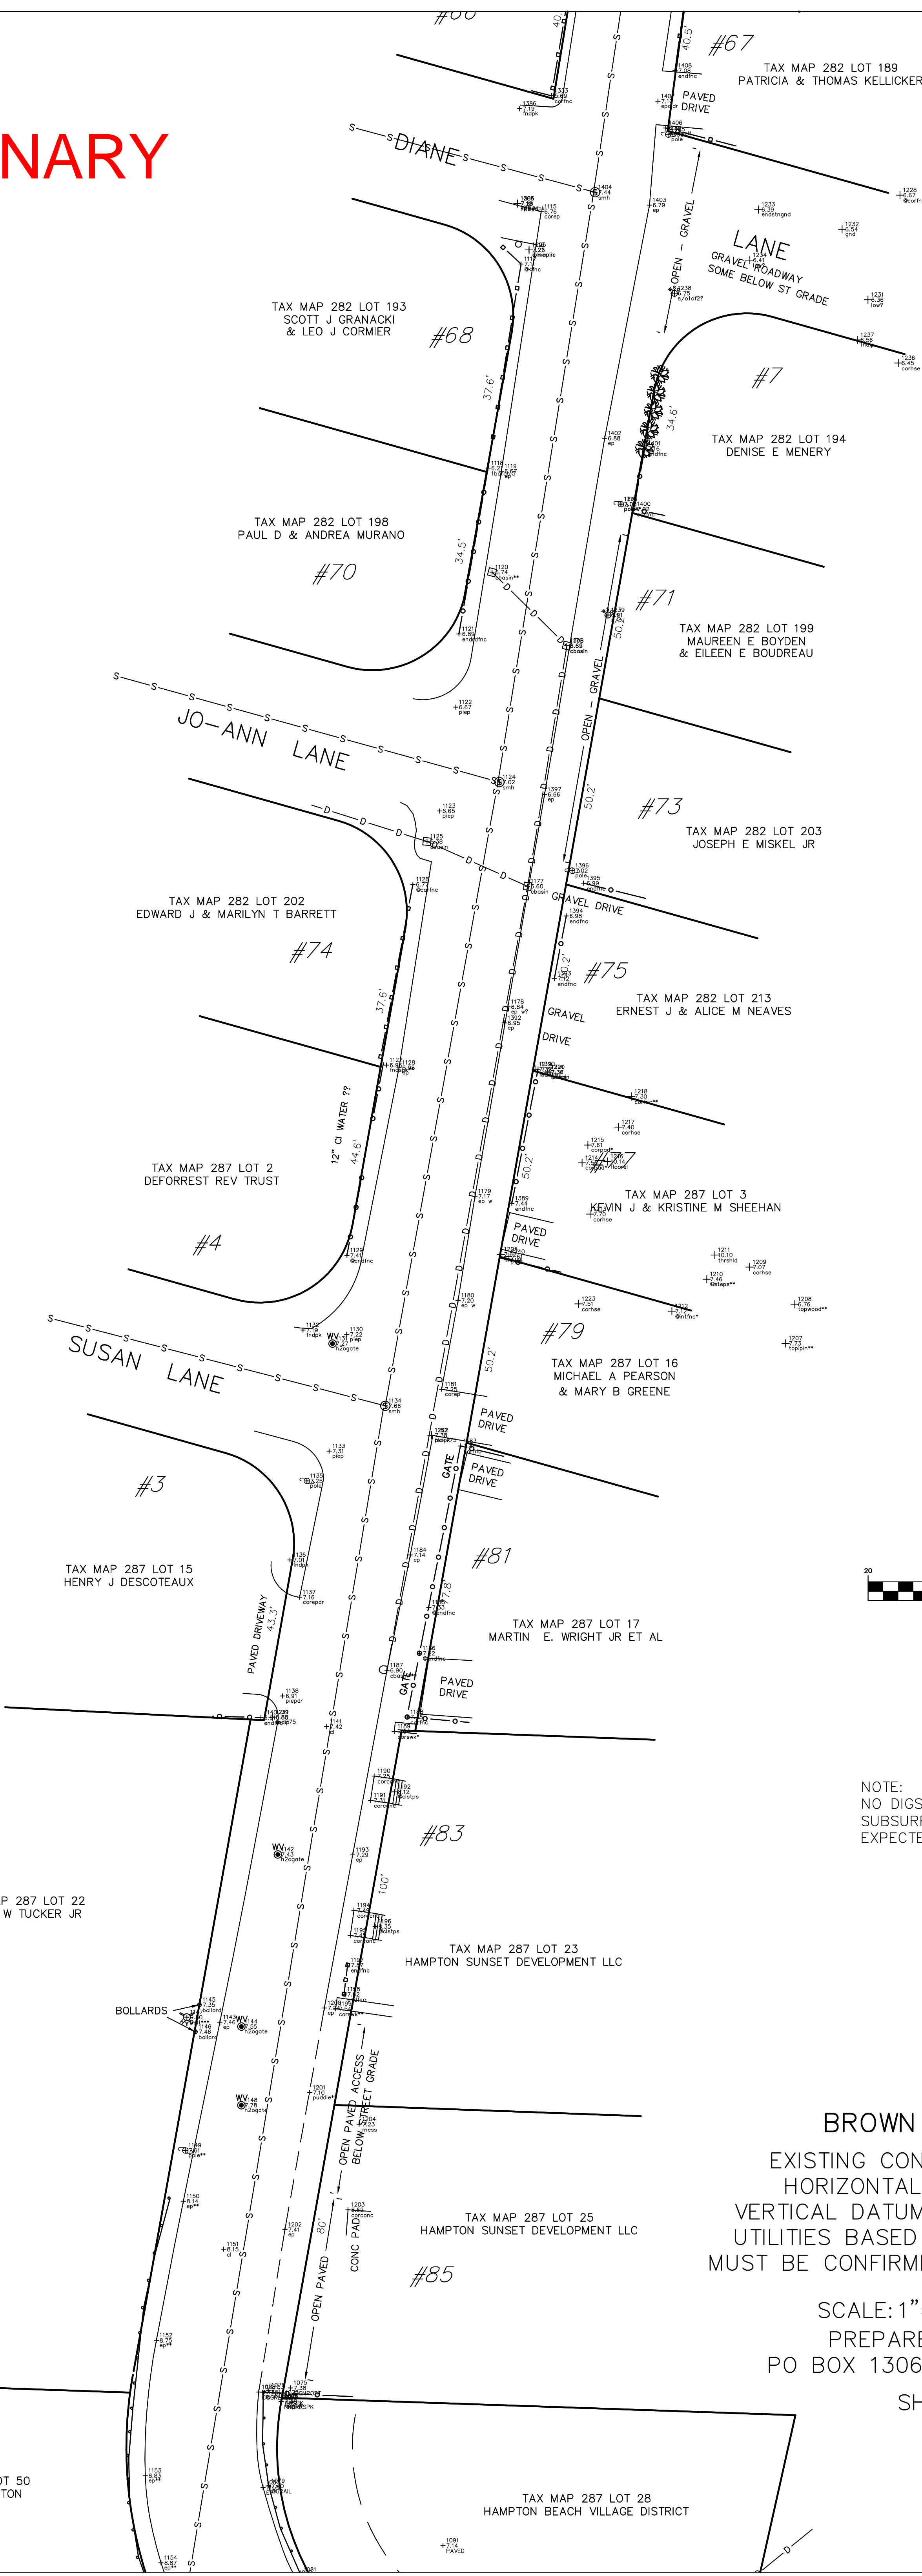

NOTE:
NO DIGSAFE WAS CONDUCTED PRIOR TO FIELD WORK.
SUBSURFACE UTILITY INFORMATION SHOWN IS
EXPECTED TO BE INCOMPLETE.

BROWN AVE HAMPTON, NH
EXISTING CONDITIONS SEPTEMBER 2017
HORIZONTAL CONTROL FROM TOWN GIS
VERTICAL DATUM NGVD PER REFERENCE PLANS
UTILITIES BASED ON BEST AVAILABLE EVIDENCE
MUST BE CONFIRMED PRIOR TO ANY CONSTRUCTION

SCALE: 1"=20' SEPTEMBER 30, 2017
PREPARED BY STOCKTON SERVICES
PO BOX 1306 HAMPTON, NH 603 929-7404
SHEET 2 OF 3 SHEETS

TAX MAP 287 LOT 50
TOWN OF HAMPTON

TAX MAP 287 LOT 28
HAMPTON BEACH VILLAGE DISTRICT

287 LOT 22
TUCKER JR

#83

TAX MAP 287 LOT 23
HAMPTON SUNSET DEVELOPMENT LLC

TAX MAP 287 LOT 25
HAMPTON SUNSET DEVELOPMENT LLC

#85

TAX MAP 287 LOT 28
HAMPTON BEACH VILLAGE DISTRICT

NO PARKING ??
SEE ROBO PLAN 85477

GRANITE POSTS
10' X 10' X 3'

TAX MAP 287 LOT 30
TOWN OF HAMPTON

TAX MAP 287 LOT 31
TOWN OF HAMPTON

#119

TAX MAP 287 LOT 32
HAMPTON BEACH VILLAGE DISTRICT



32

#64

TAX MAP 287 LOT 50
TOWN OF HAMPTON

#100

NOTE:
NO DIGSAFE WAS CONDUCTED PRIOR TO FIELD WORK.
SUBSURFACE UTILITY INFORMATION SHOWN IS
EXPECTED TO BE INCOMPLETE.

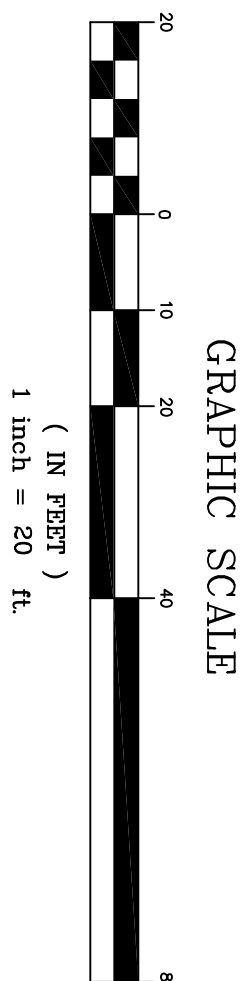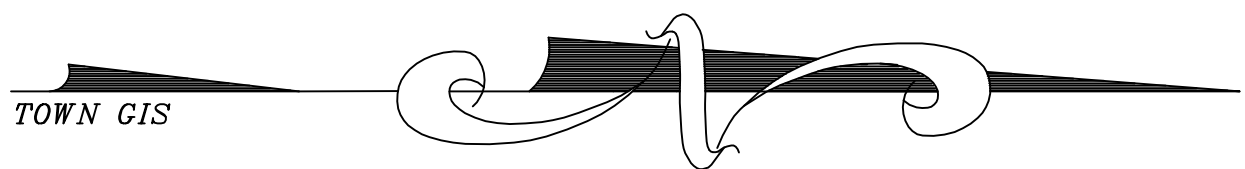

BROWN AVE HAMPTON, NH

EXISTING CONDITIONS SEPTEMBER 2017

HORIZONTAL CONTROL FROM TOWN GIS

VERTICAL DATUM NGVD PER REFERENCE PLANS

UTILITIES BASED ON BEST AVAILABLE EVIDENCE

MUST BE CONFIRMED PRIOR TO ANY CONSTRUCTION

SCALE: 1"=20' SEPTEMBER 30, 2017




PREPARED BY STOCKTON SERVICES

PO BOX 1306 HAMPTON, NH 603 929-7404

SHEET 3 OF 3 SHEETS

PRELIMINARY




PRELIMINARY

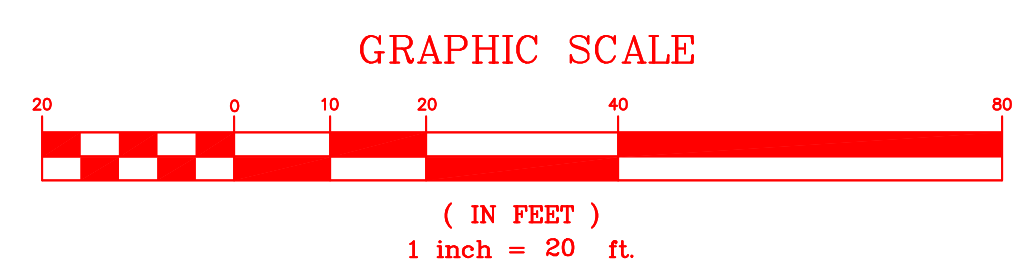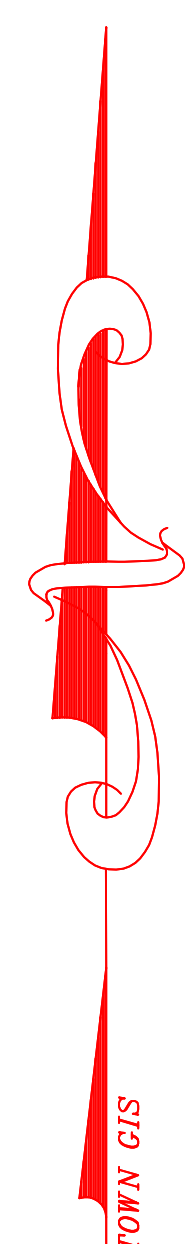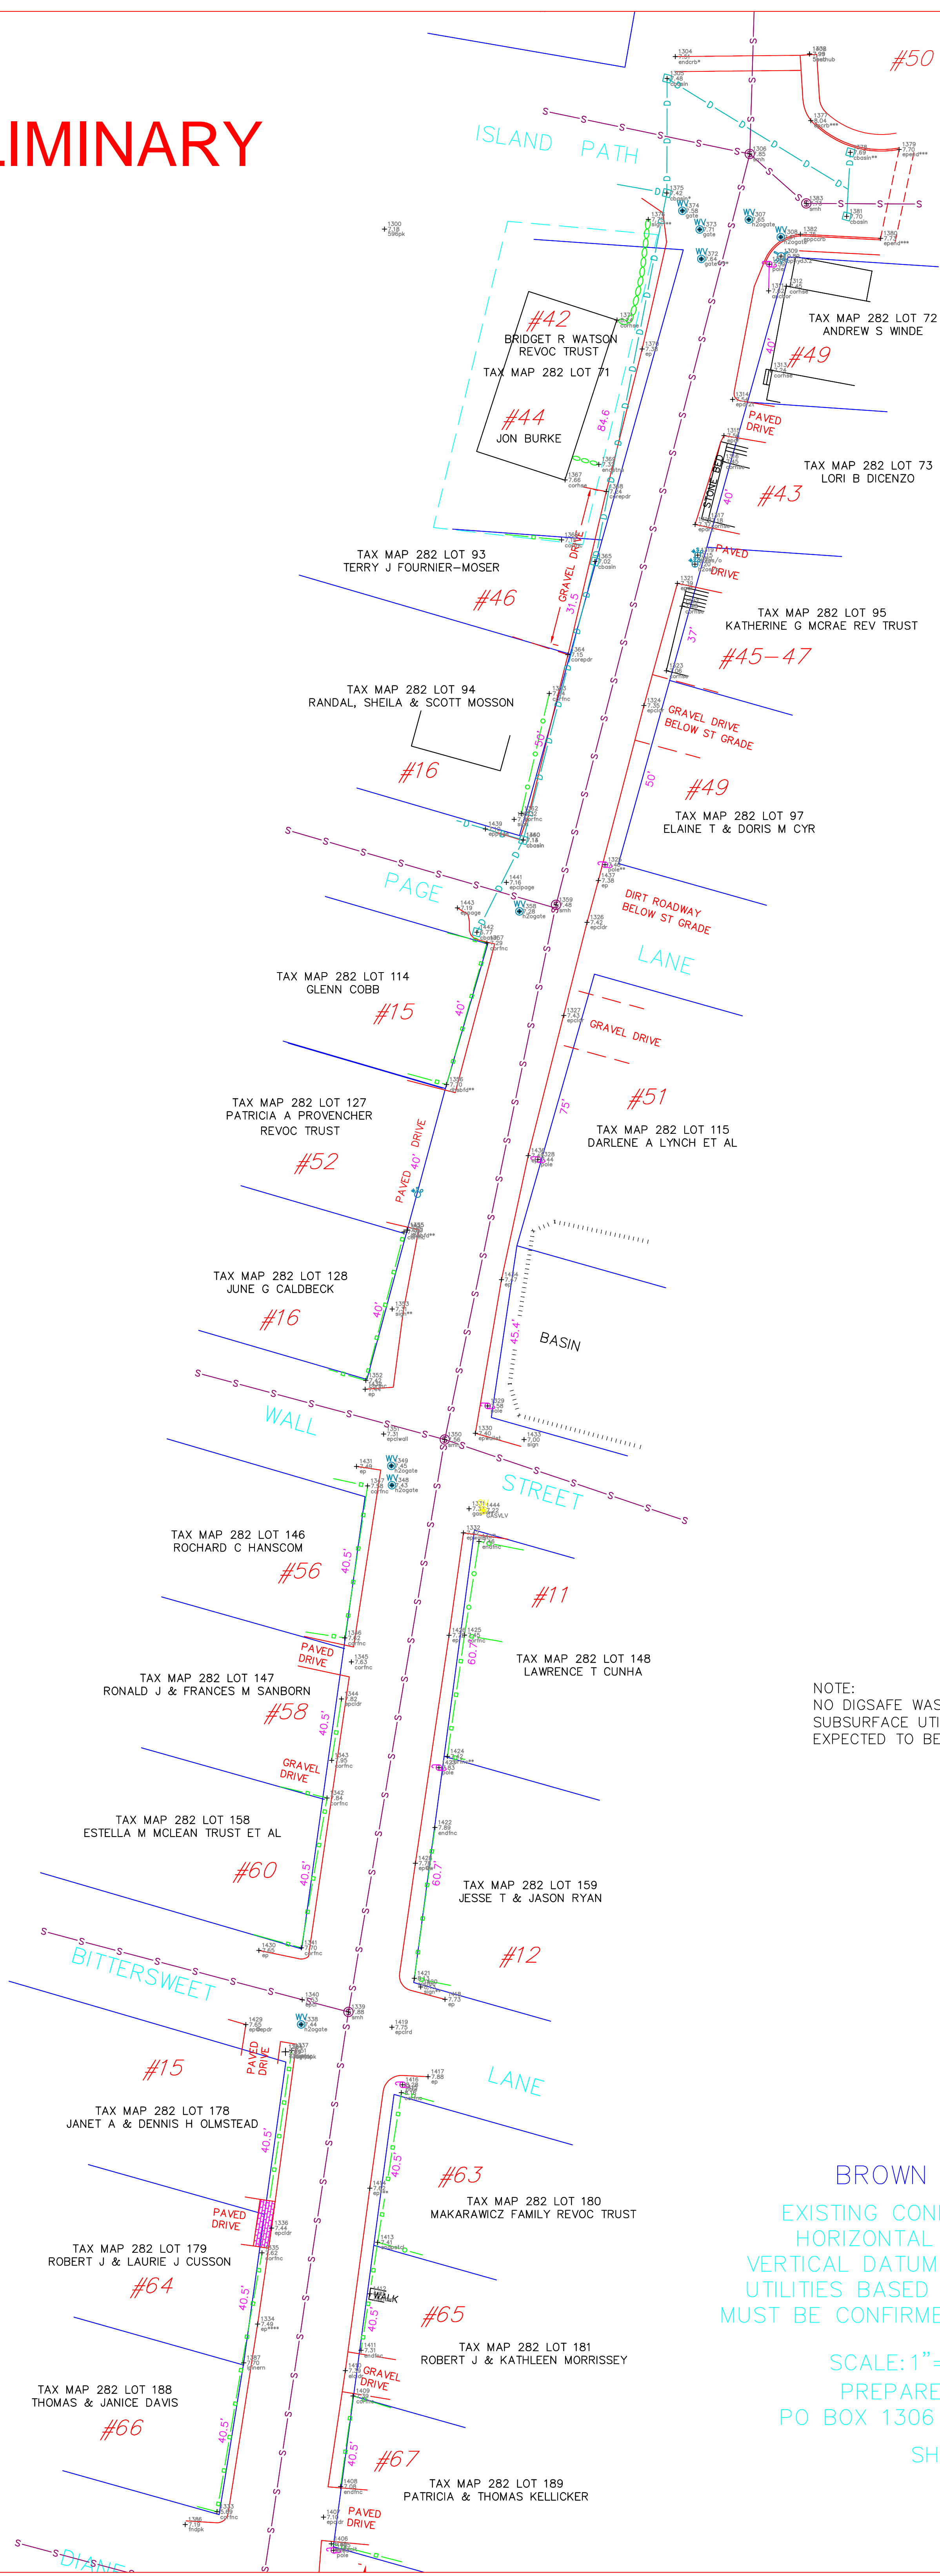

NOTE:
NO DIGSAFE WAS CONDUCTED PRIOR TO FIELD WORK.
SUBSURFACE UTILITY INFORMATION SHOWN IS
EXPECTED TO BE INCOMPLETE.

BROWN AVE HAMPTON, NH
EXISTING CONDITIONS SEPTEMBER 2017
HORIZONTAL CONTROL FROM TOWN GIS
VERTICAL DATUM NGVD PER REFERENCE PLANS
UTILITIES BASED ON BEST AVAILABLE EVIDENCE
MUST BE CONFIRMED PRIOR TO ANY CONSTRUCTION
SCALE: 1"=20' SEPTEMBER 30, 2017
PREPARED BY STOCKTON SERVICES
PO BOX 1306 HAMPTON, NH 603 929-7404
SHEET 1 OF 3 SHEETS

PRELIMINARY

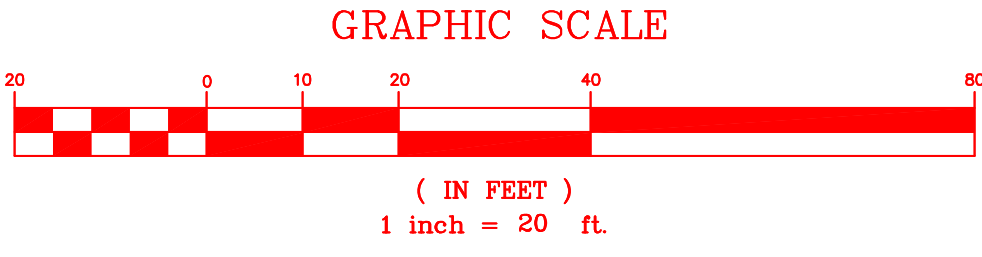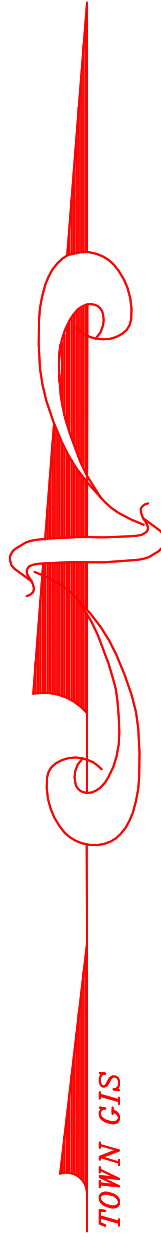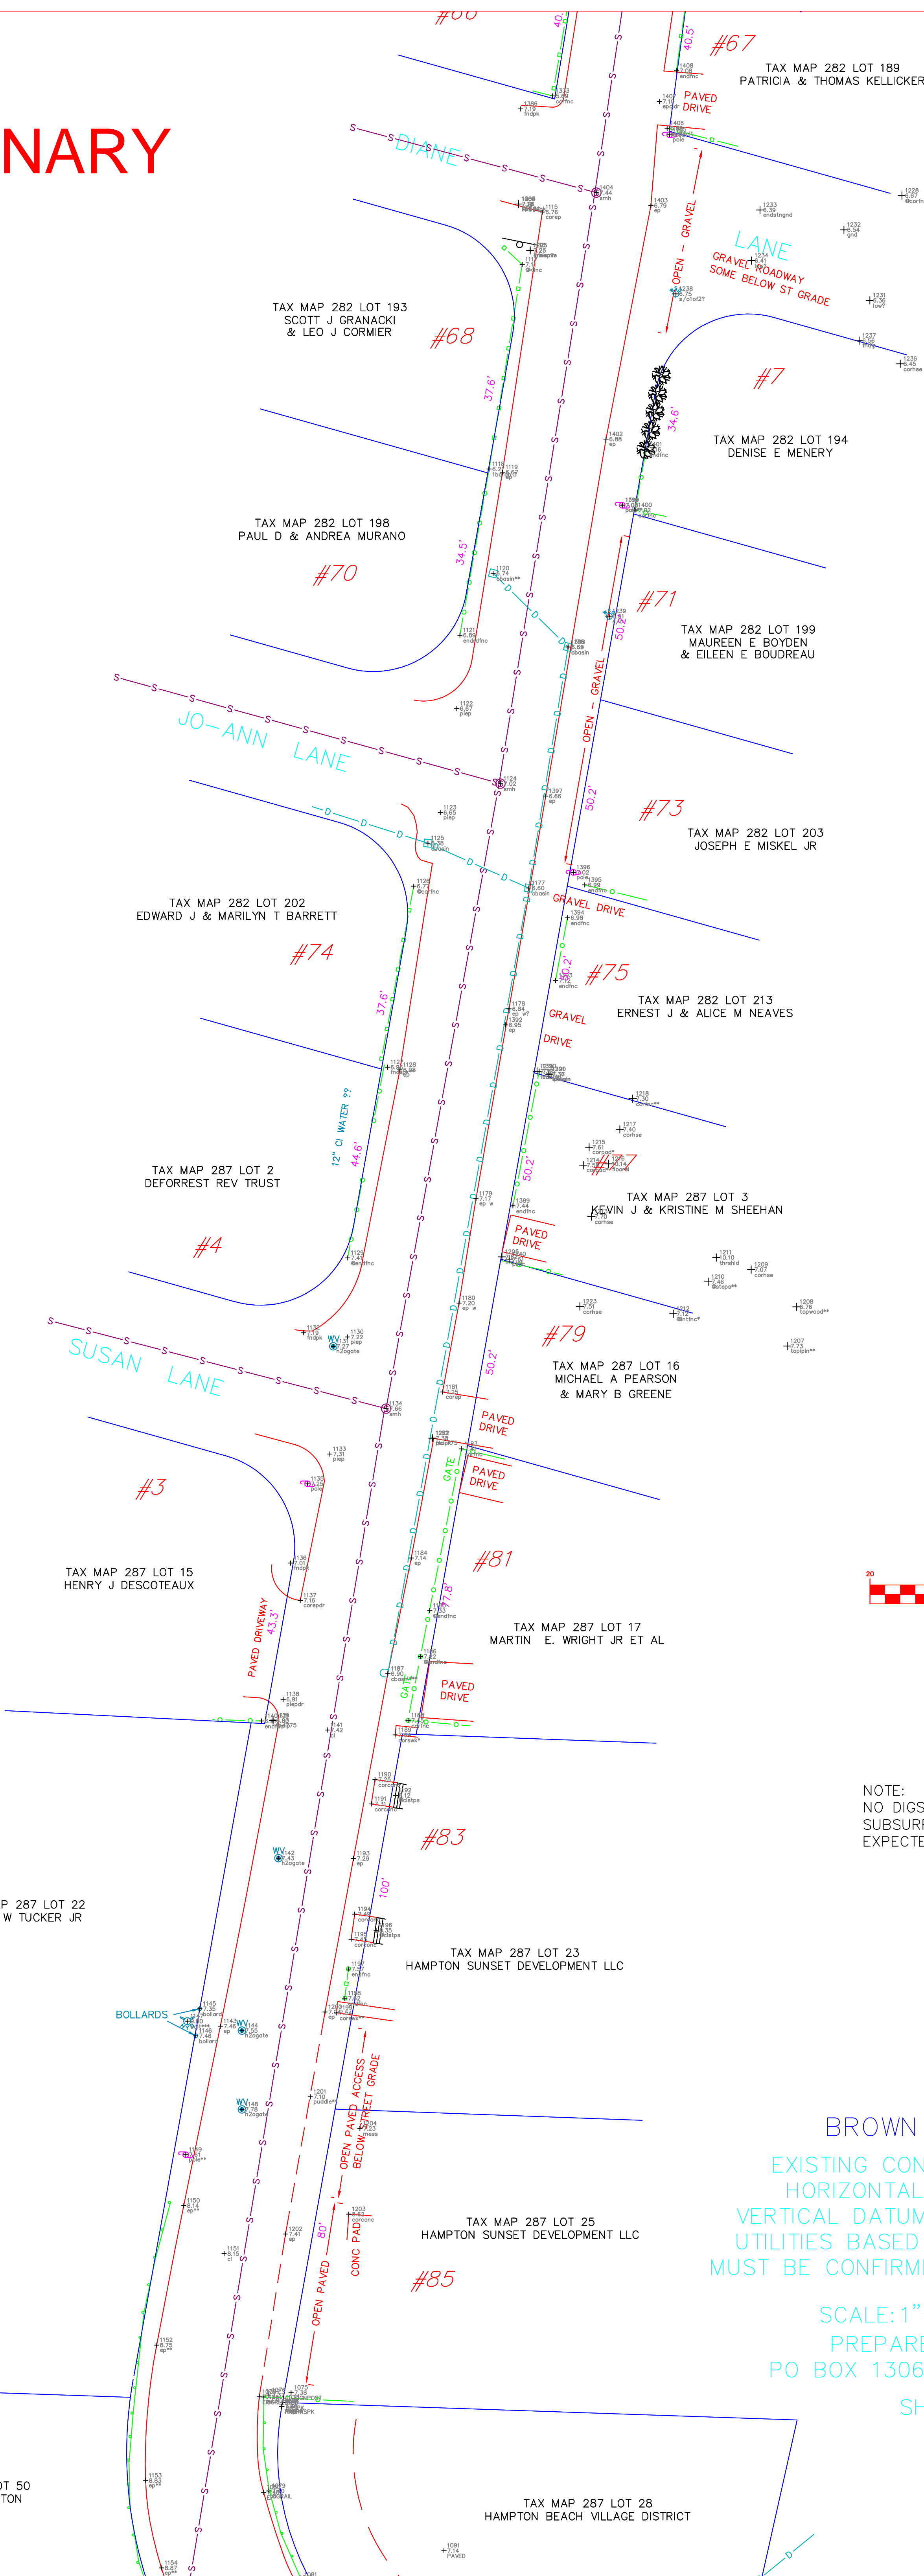

NOTE:
NO DIGSAFE WAS CONDUCTED PRIOR TO FIELD WORK.
SUBSURFACE UTILITY INFORMATION SHOWN IS
EXPECTED TO BE INCOMPLETE.



BROWN AVE HAMPTON, NH
EXISTING CONDITIONS SEPTEMBER 2017
HORIZONTAL CONTROL FROM TOWN GIS
VERTICAL DATUM NGVD PER REFERENCE PLANS
UTILITIES BASED ON BEST AVAILABLE EVIDENCE
MUST BE CONFIRMED PRIOR TO ANY CONSTRUCTION

SCALE: 1"=20' SEPTEMBER 30, 2017
PREPARED BY STOCKTON SERVICES
PO BOX 1306 HAMPTON, NH 603 929-7404
SHEET 2 OF 3 SHEETS


BROWN AVE HAMPTON, NH

EXISTING CONDITIONS SEPTEMBER 2017
HORIZONTAL CONTROL FROM TOWN GIS
VERTICAL DATUM NGVD PER REFERENCE PLANS
UTILITIES BASED ON BEST AVAILABLE EVIDENCE
MUST BE CONFIRMED PRIOR TO ANY CONSTRUCTION

SCALE: 1"=20' SEPTEMBER 30, 2017
PREPARED BY STOCKTON SERVICES
P O BOX 1306 HAMPTON, NH 603 929-7404
SHEET 3 OF 3 SHEETS

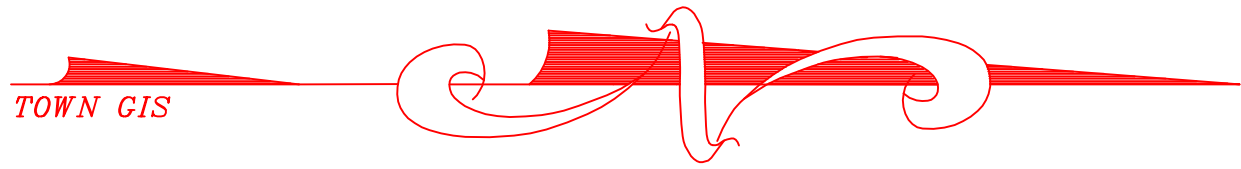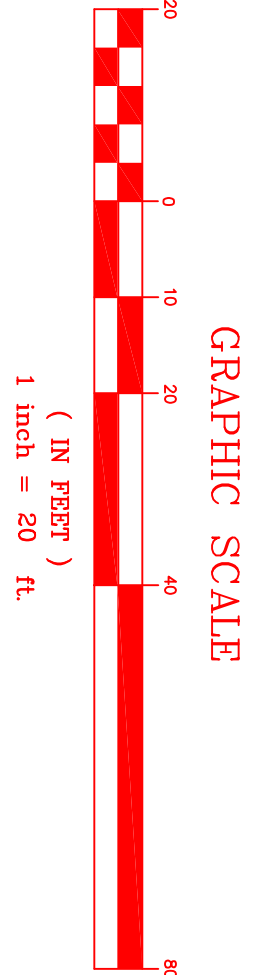

NOTE:
NO DIGSAFE WAS CONDUCTED PRIOR TO FIELD WORK.
SUBSURFACE UTILITY INFORMATION SHOWN IS
EXPECTED TO BE INCOMPLETE.

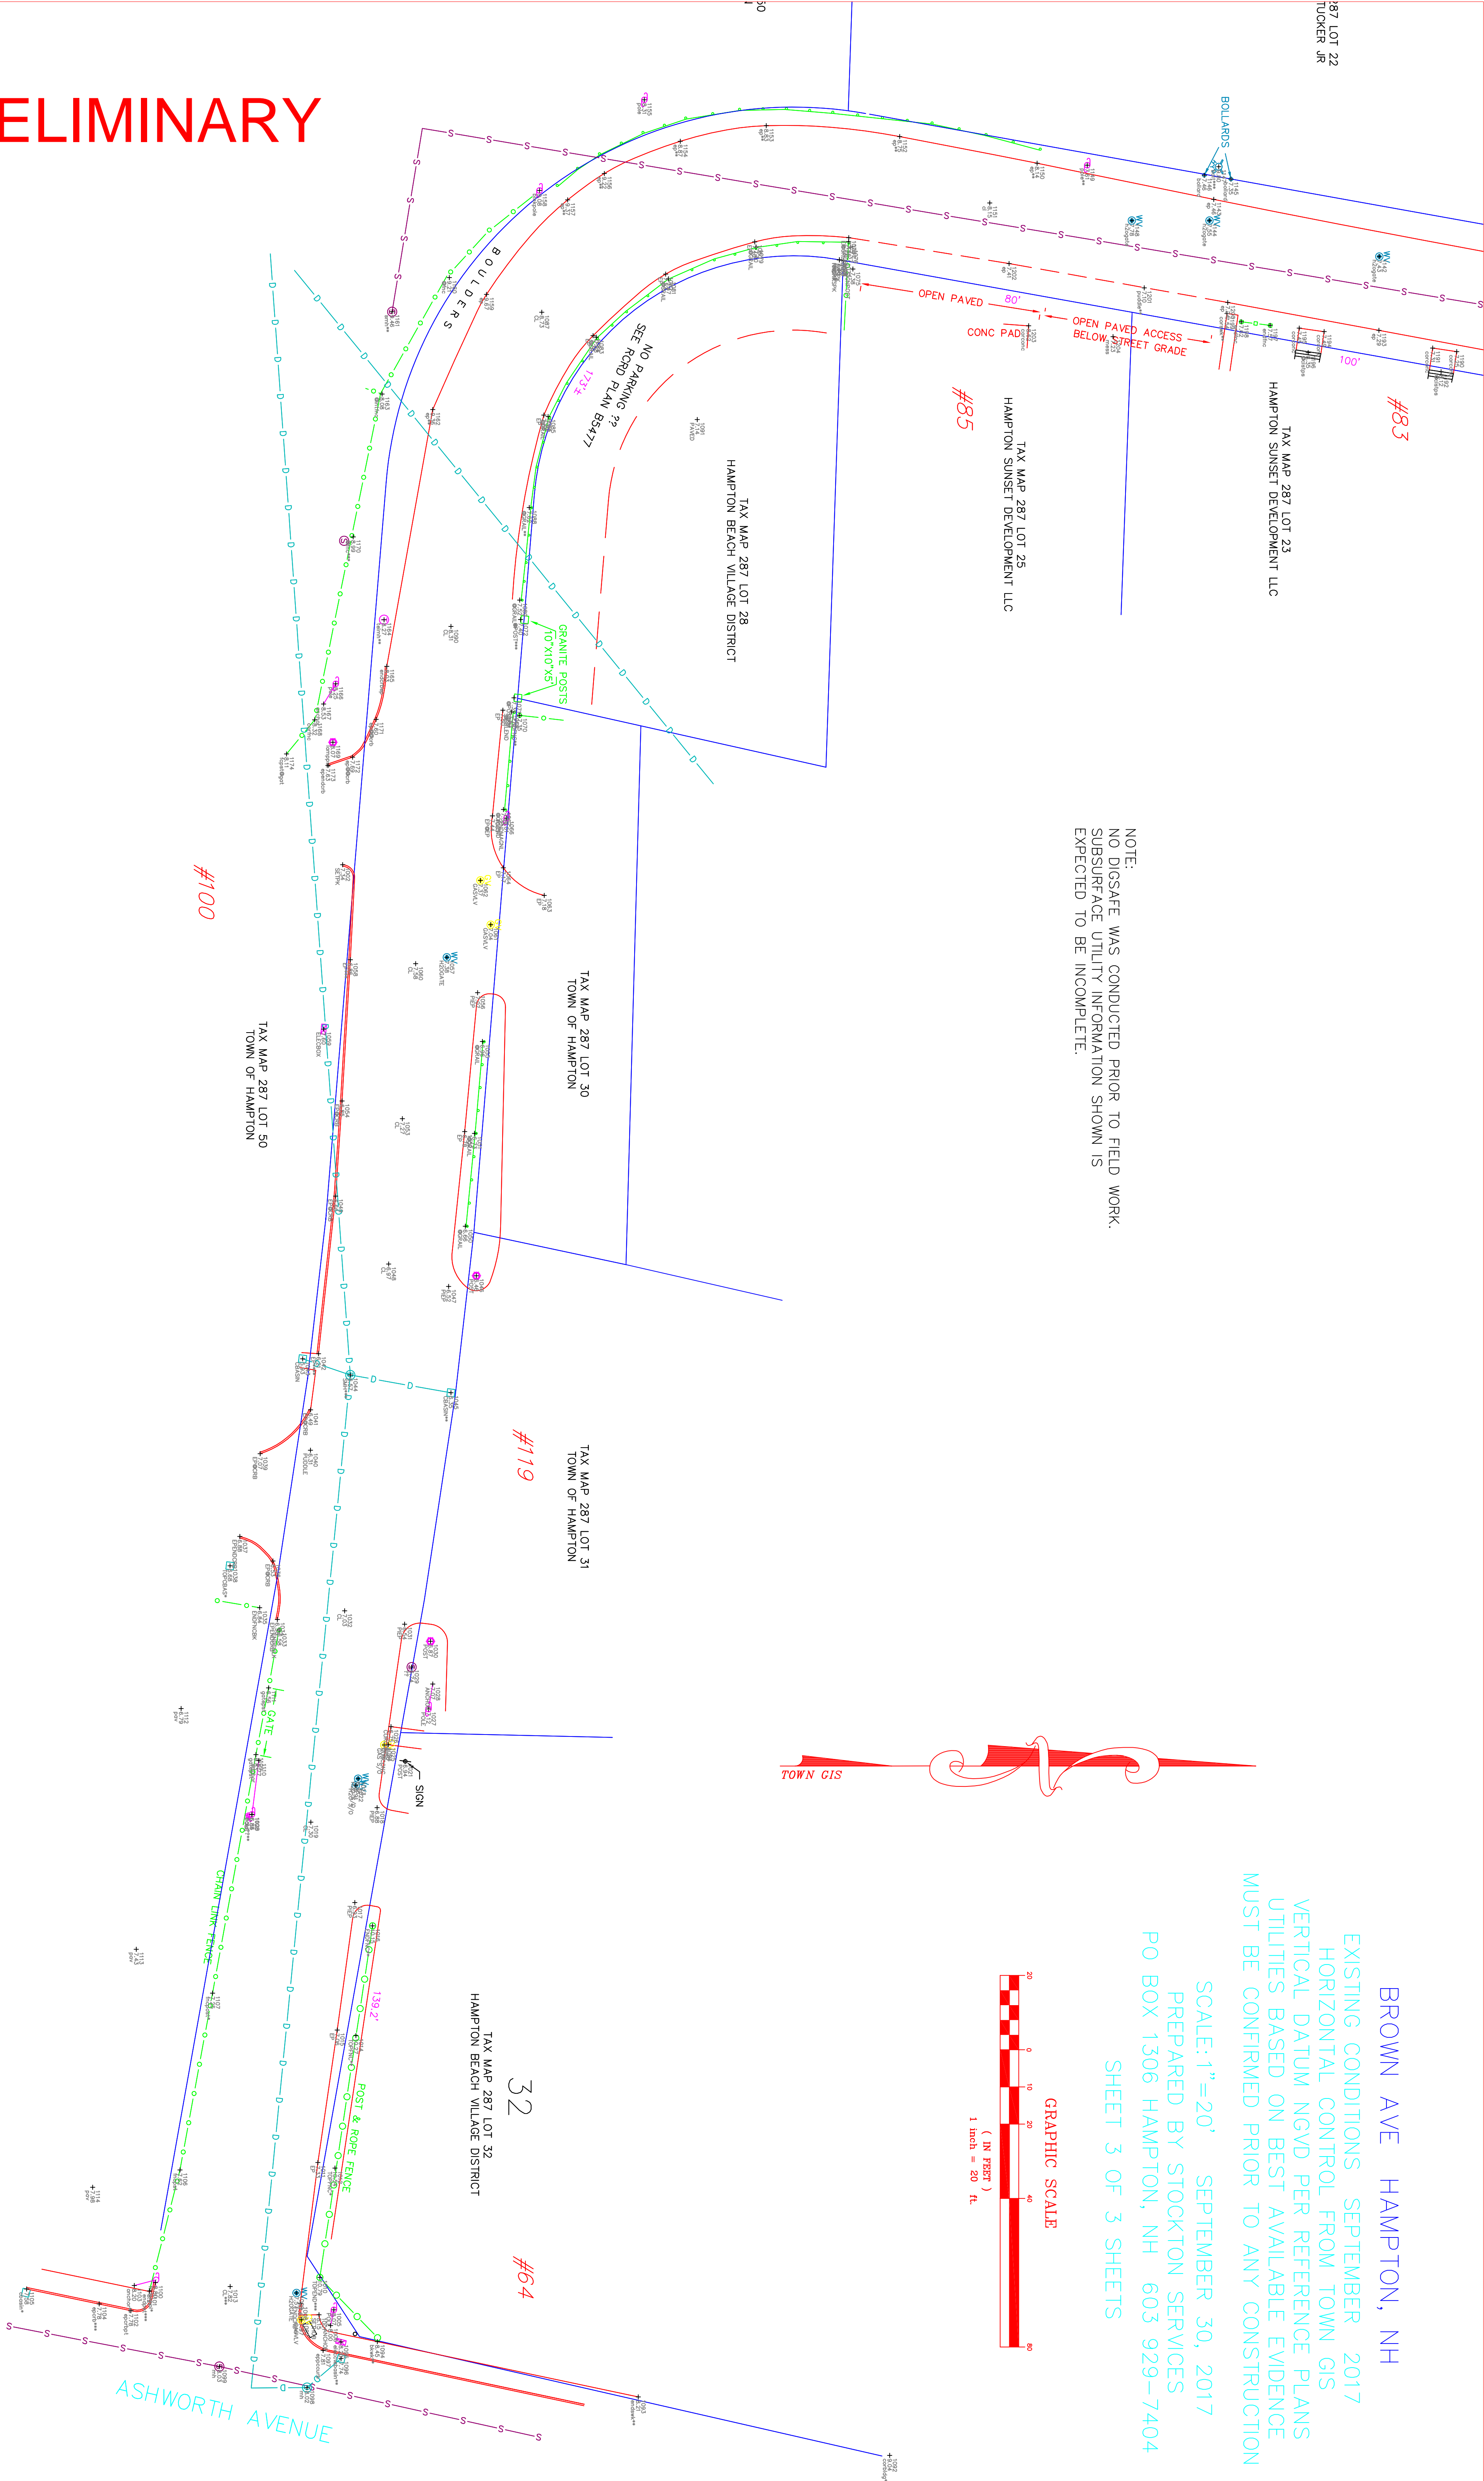

PRELIMINARY